



CONTRACTORS DO NOT
SCALE THIS DRAWING

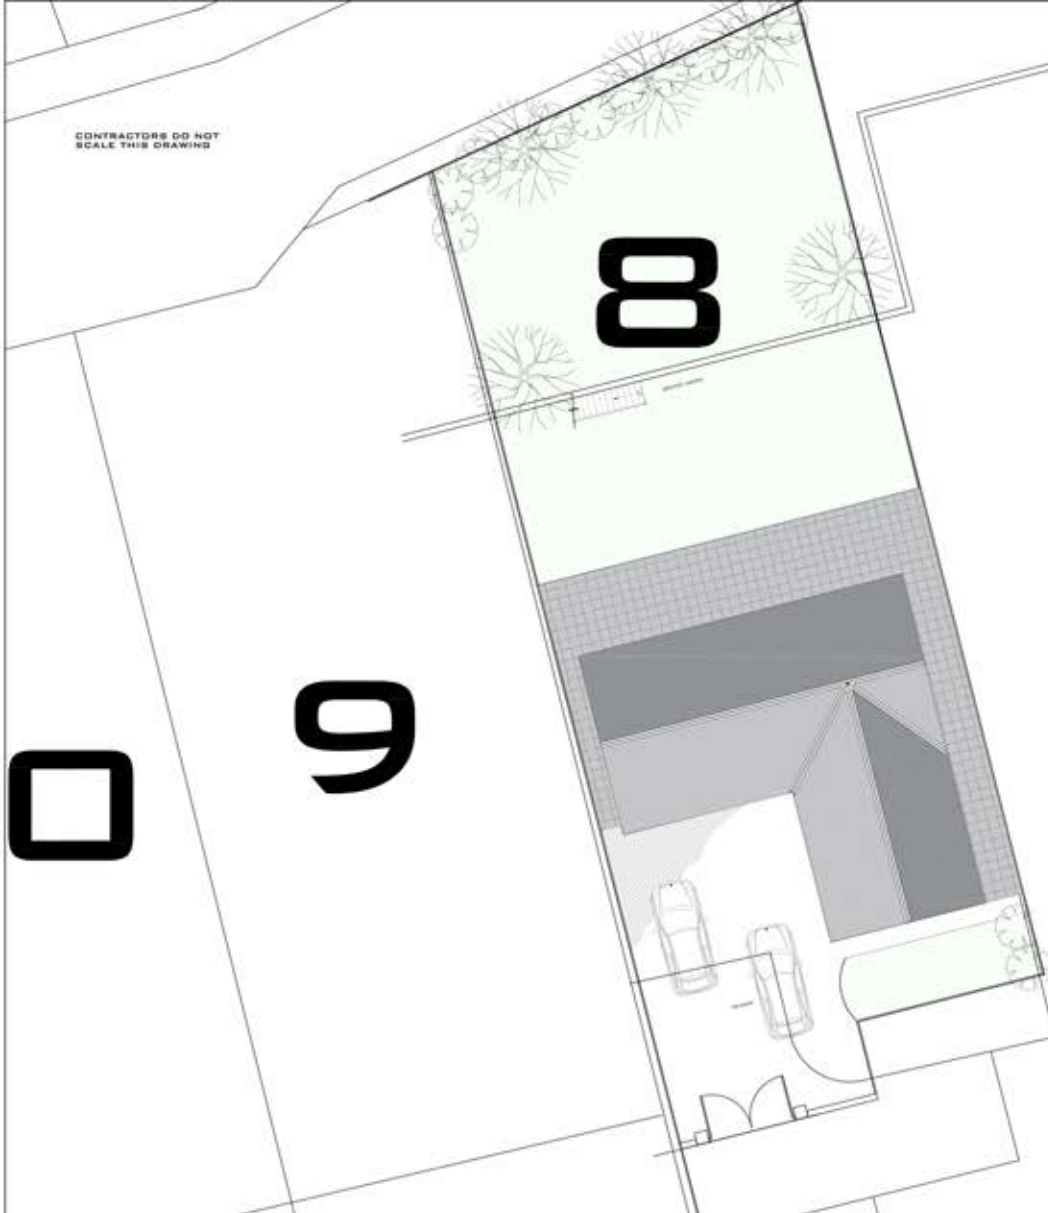

ROOF PLAN 1:100

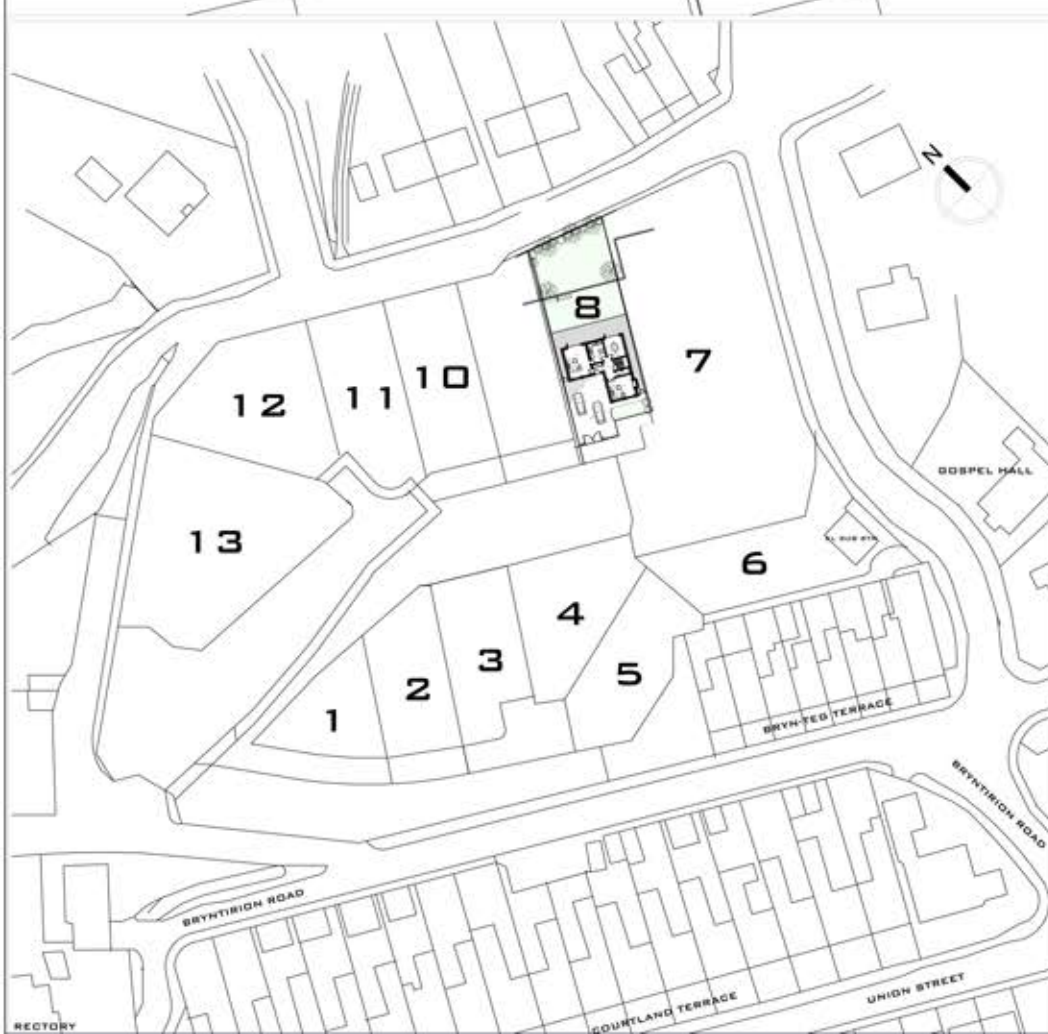

BLOCK PLAN 1:500

DATE: NOVEMBER 2014 SCALE: 1:50 @ A1 DRAWING NO: SANDROCK13/04	04
DISCIPLINE: ROOF PLAN	
T: 0299 20514300 M: 07584 163 786 E: SALES@ZENITHDESIGNS.CO.UK	

© This drawing is copyright
 Zenith Design Solutions Ltd.
 CONTRACTORS TO CHECK ALL DIMENSIONS ON SITE.
 ALL DIMENSIONS AND OVERSIGHTS TO BE REFERENCED
 TO THE ARCHITECT OR SURVEYORS OFFICE DRAWINGS.