



CONTRACTORS DO NOT SCALE THIS DRAWING

REFER TO DIM.

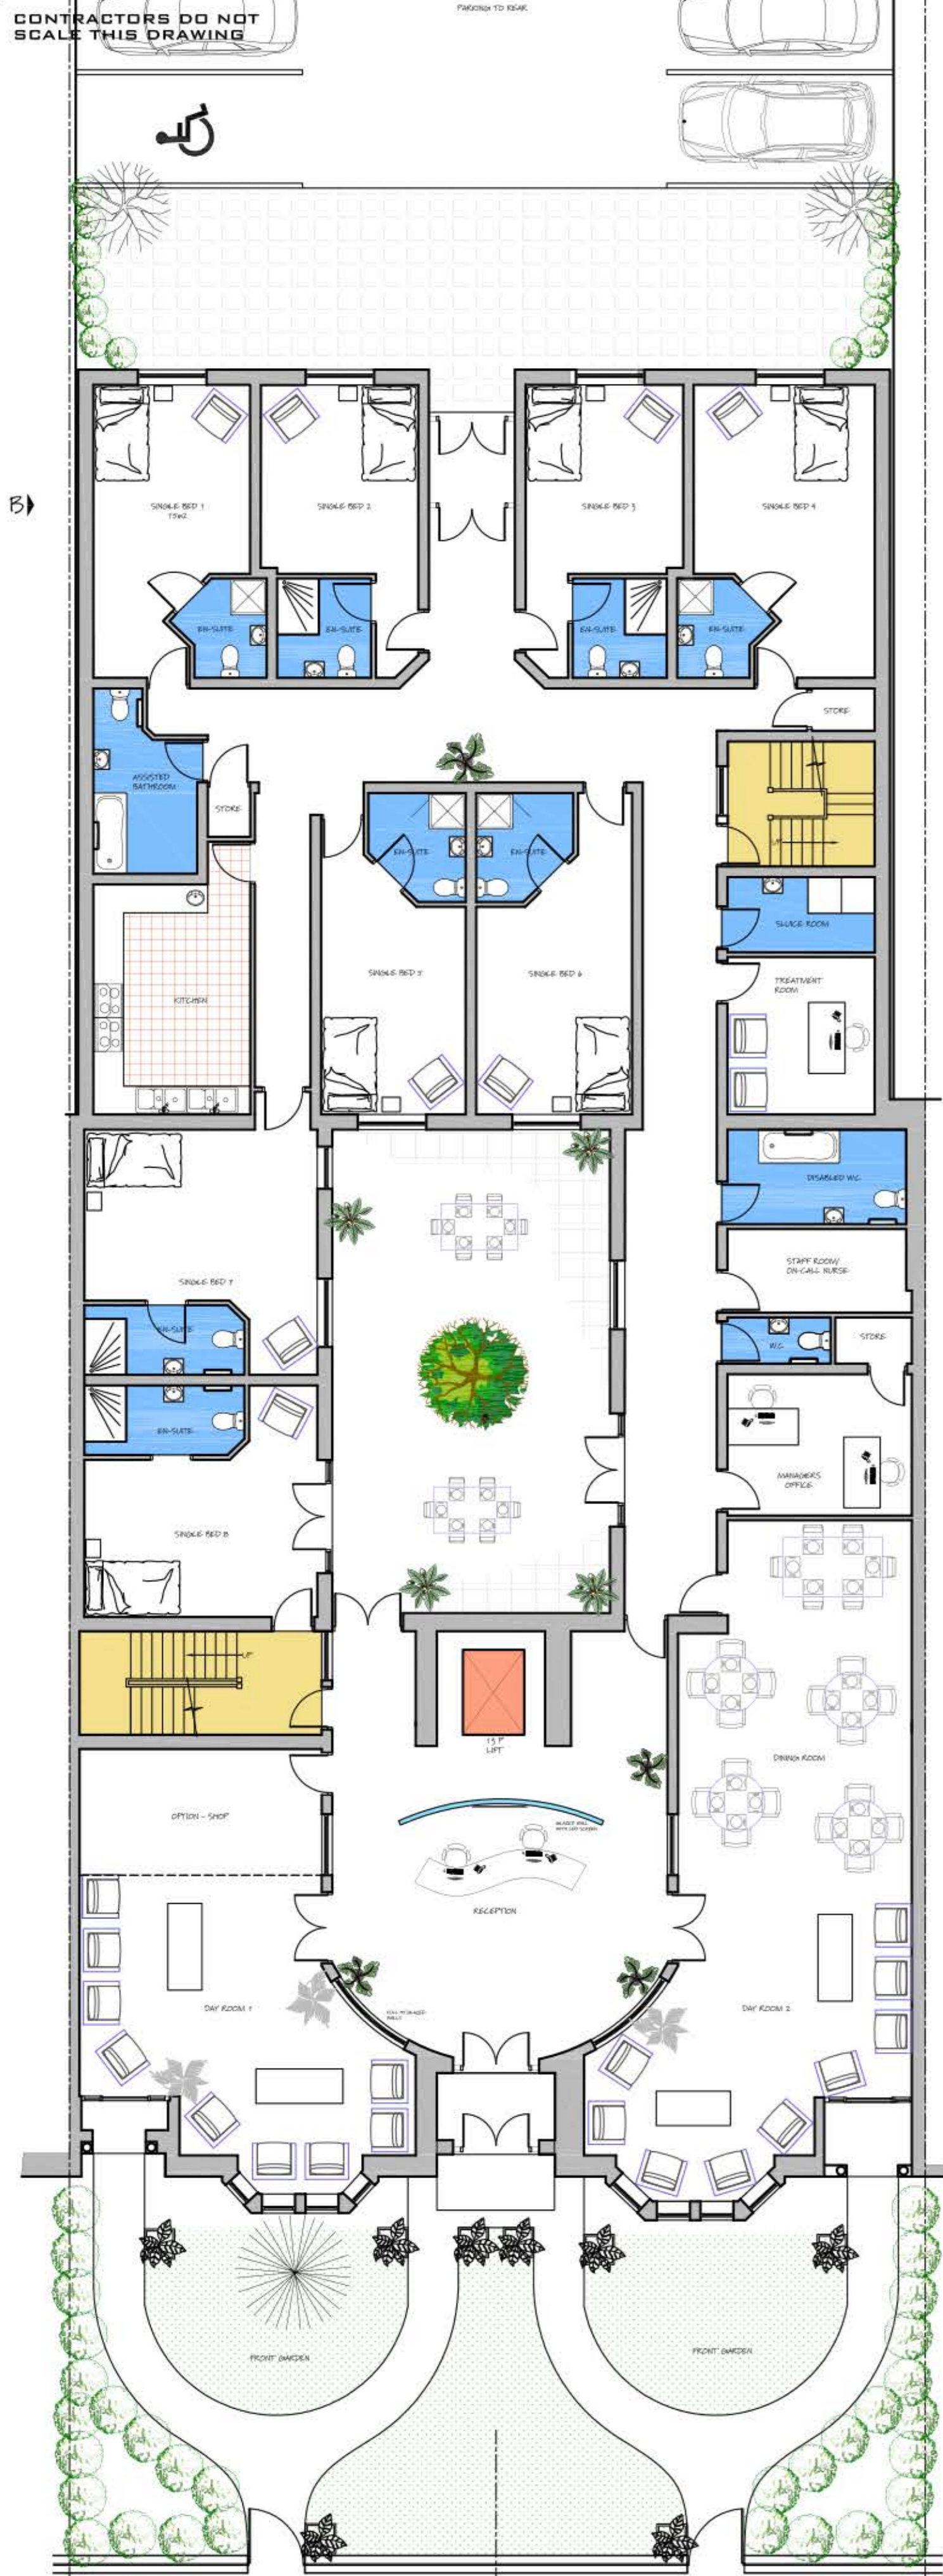


PROPOSED GROUND FLOOR PLAN
OPTION 3

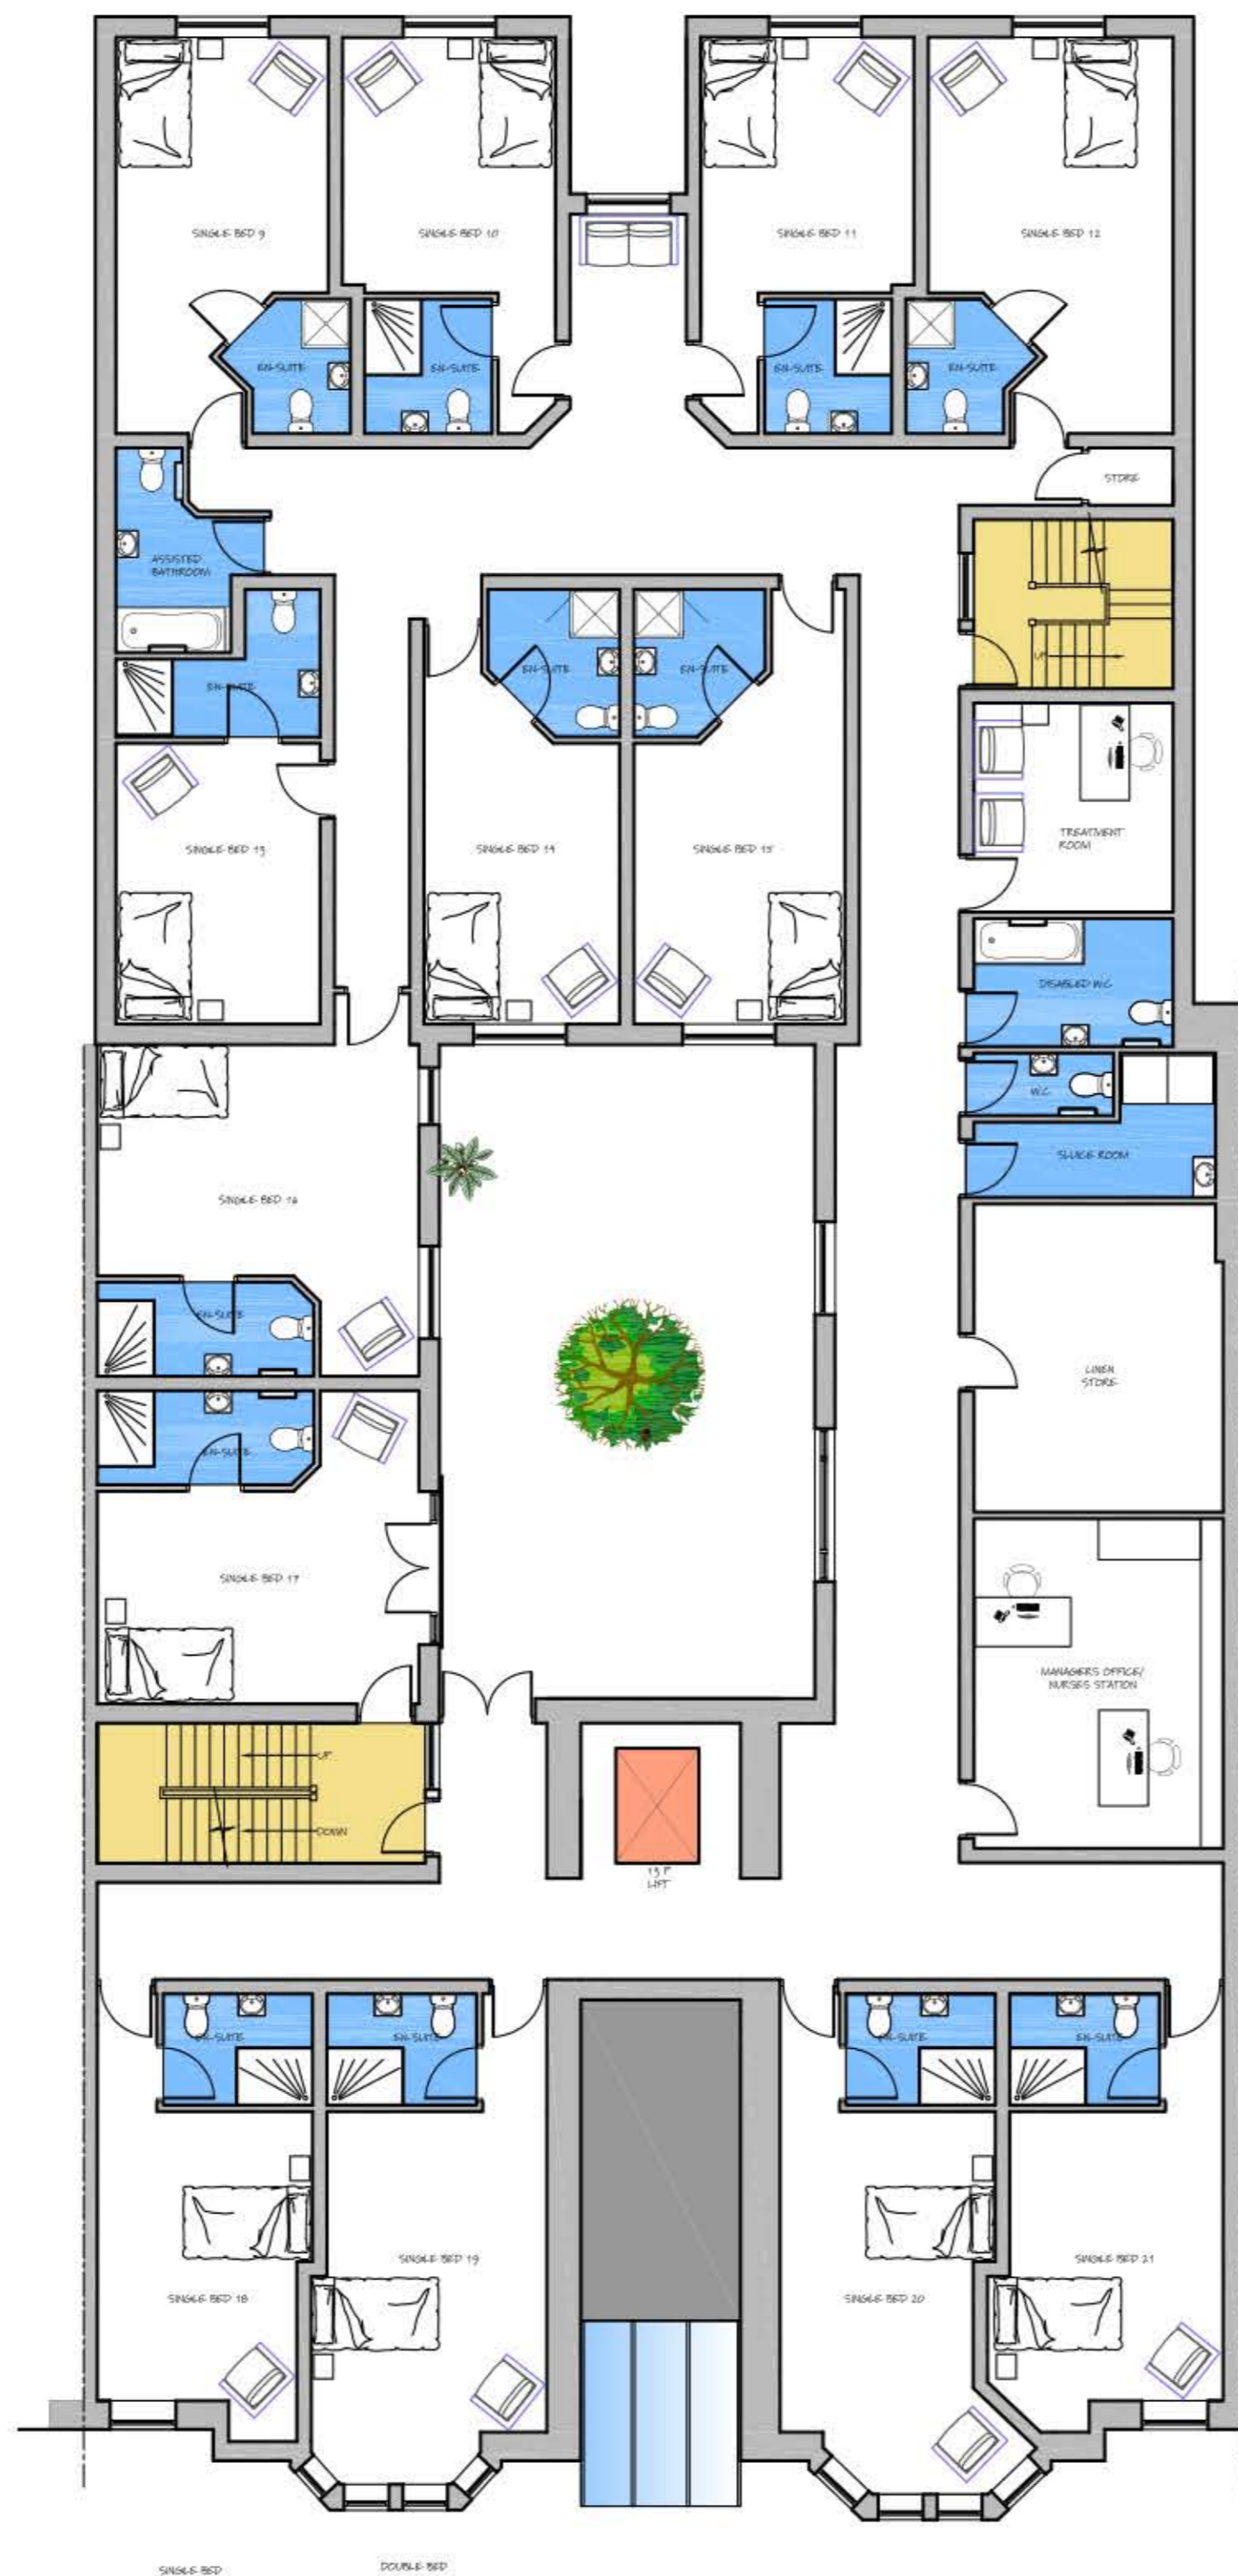

PROPOSED FIRST FLOOR PLAN
OPTION 3

OPTION 3
820SQ/M EXTENTION
34 SINGLE BEDS EACH
APPROX 15-17 SQ.M

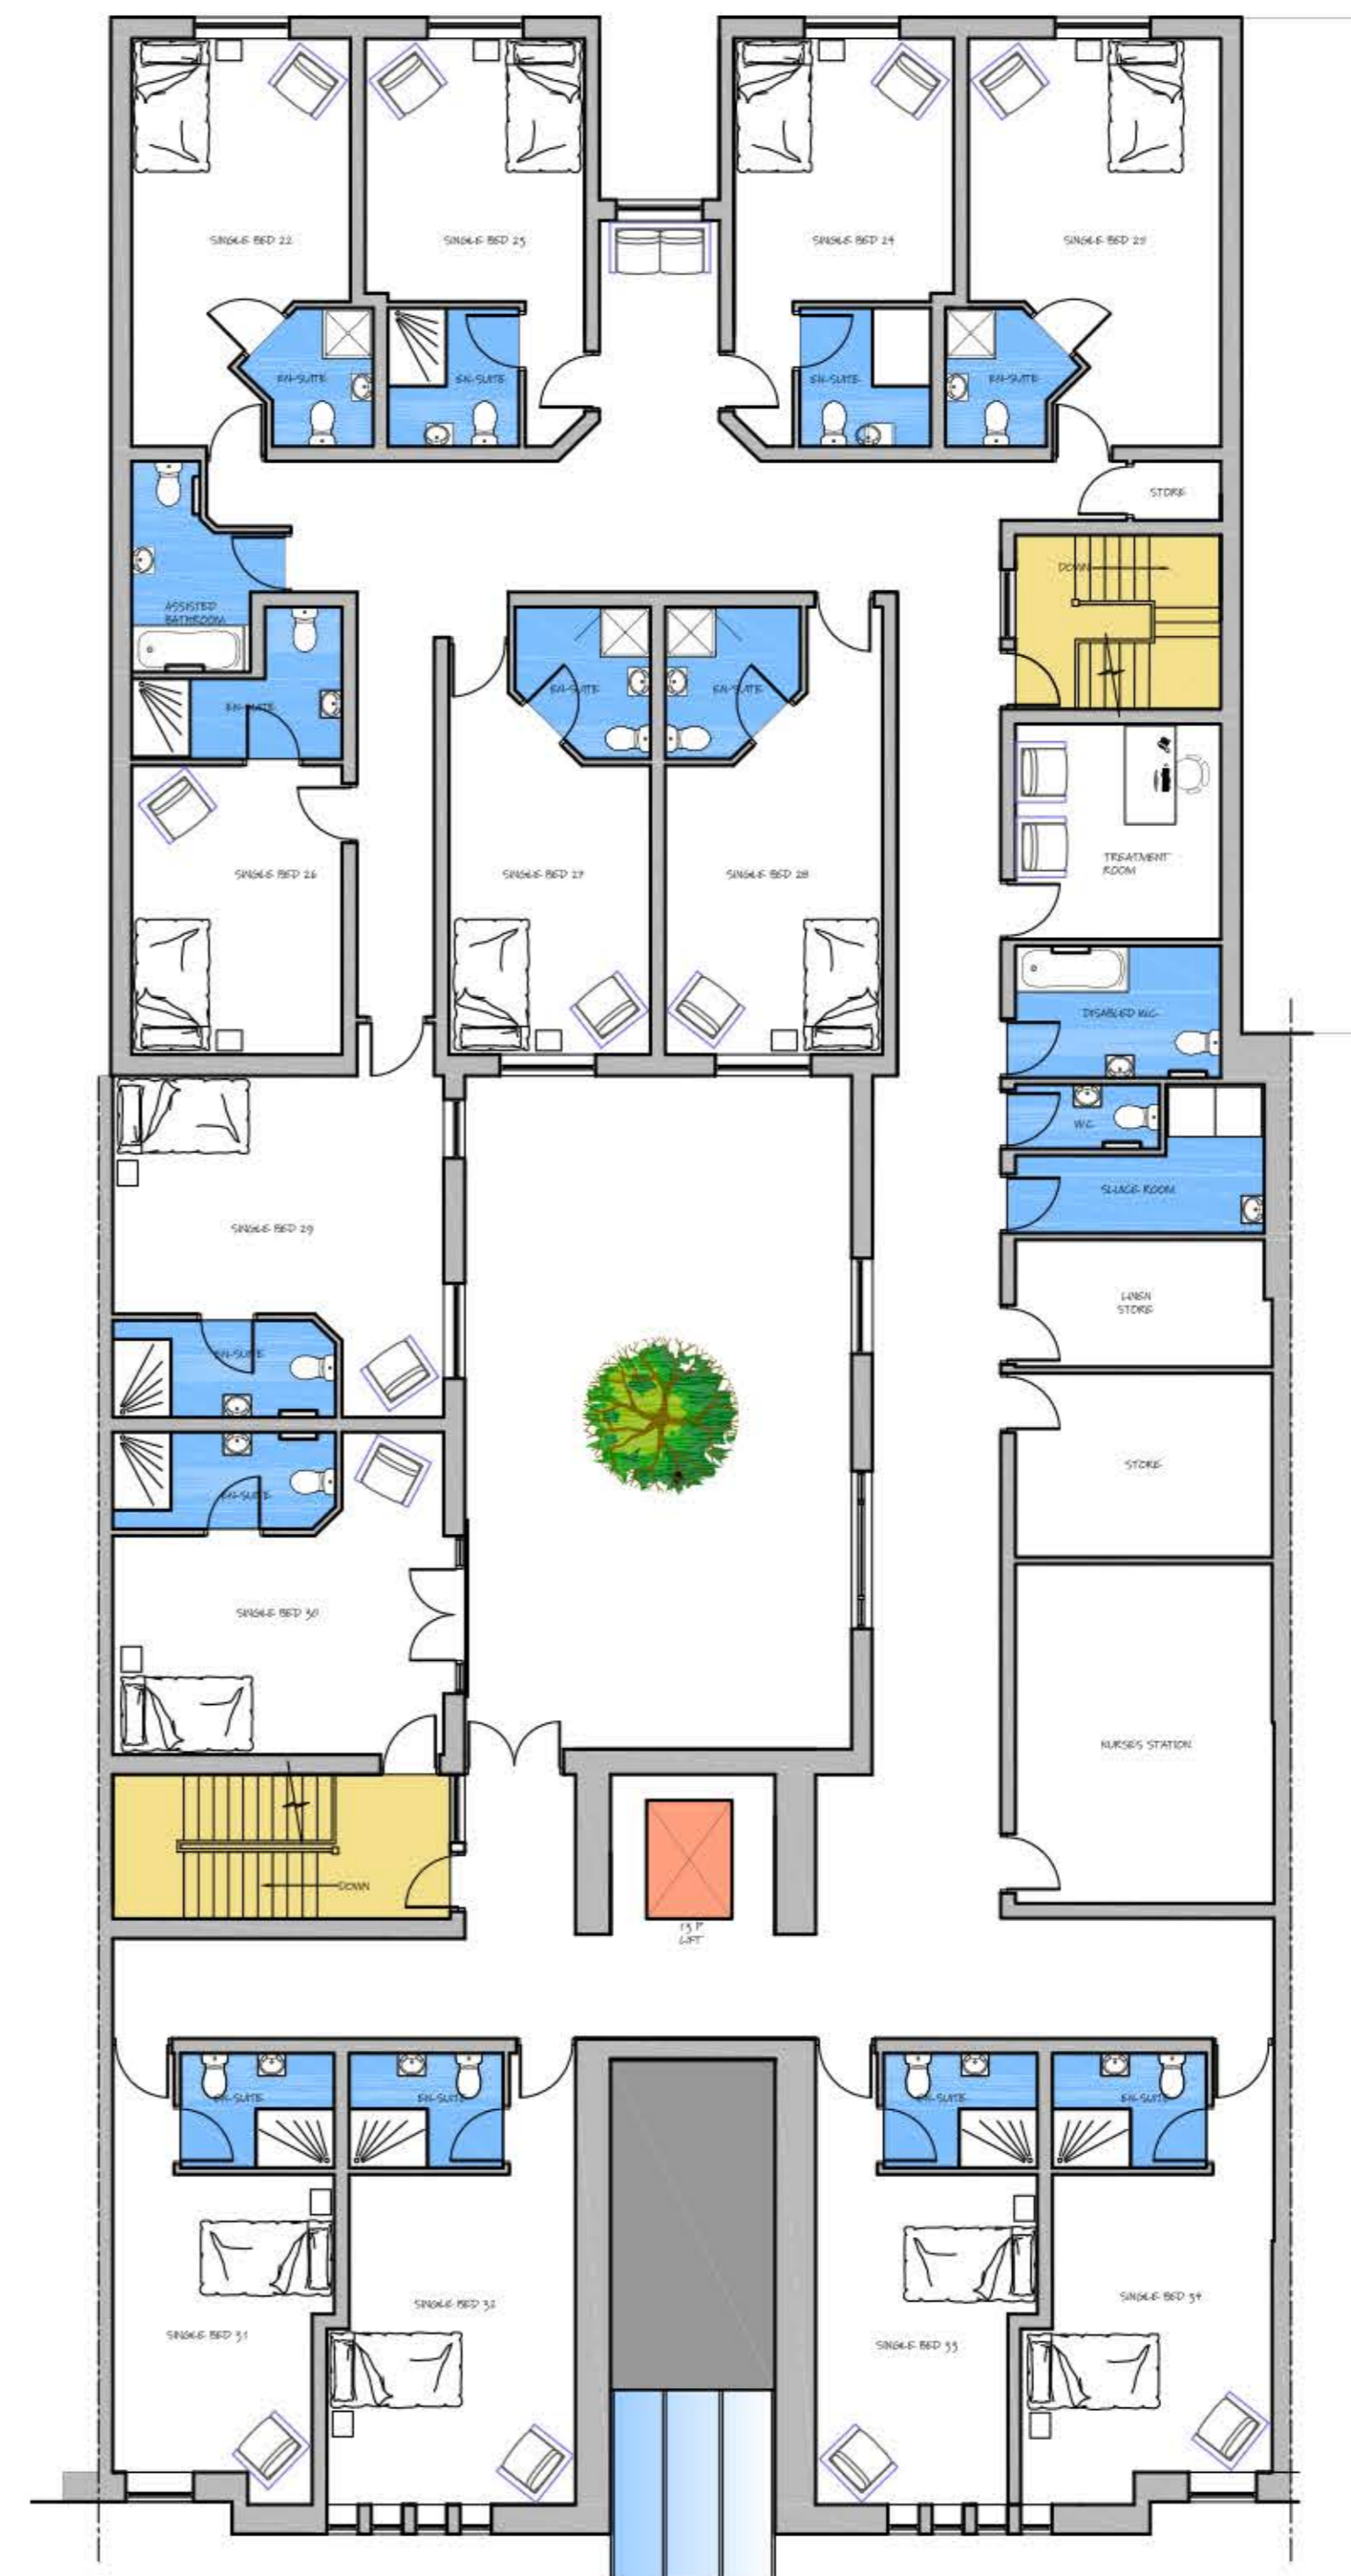

PROPOSED SECOND FLOOR PLAN
OPTION 3

FLOOR PLANS OPTION 3

© THIS DRAWING IS COPYRIGHT.
REFER TO FIGURED DIMENSIONS ONLY.
CONTRACTOR TO CHECK ALL DIMENSIONS ON SITE.
ANY DISCREPANCIES AND OMISSIONS TO BE REPORTED
TO THE ARCHITECT OR SUPERVISING OFFICER IMMEDIATELY.

SITE LOCATION PLAN

DESCRIPTION:
OPTION 3



T: (029) 2051 4300
M: 07584 163 786
E: ZENITHPLANS@HOTMAIL.COM

DATE: OCTOBER 2014

SCALE: 1:50 @ A1

DRAWING NO: LINDISFARNE/07

07