



PROPOSED PLANS

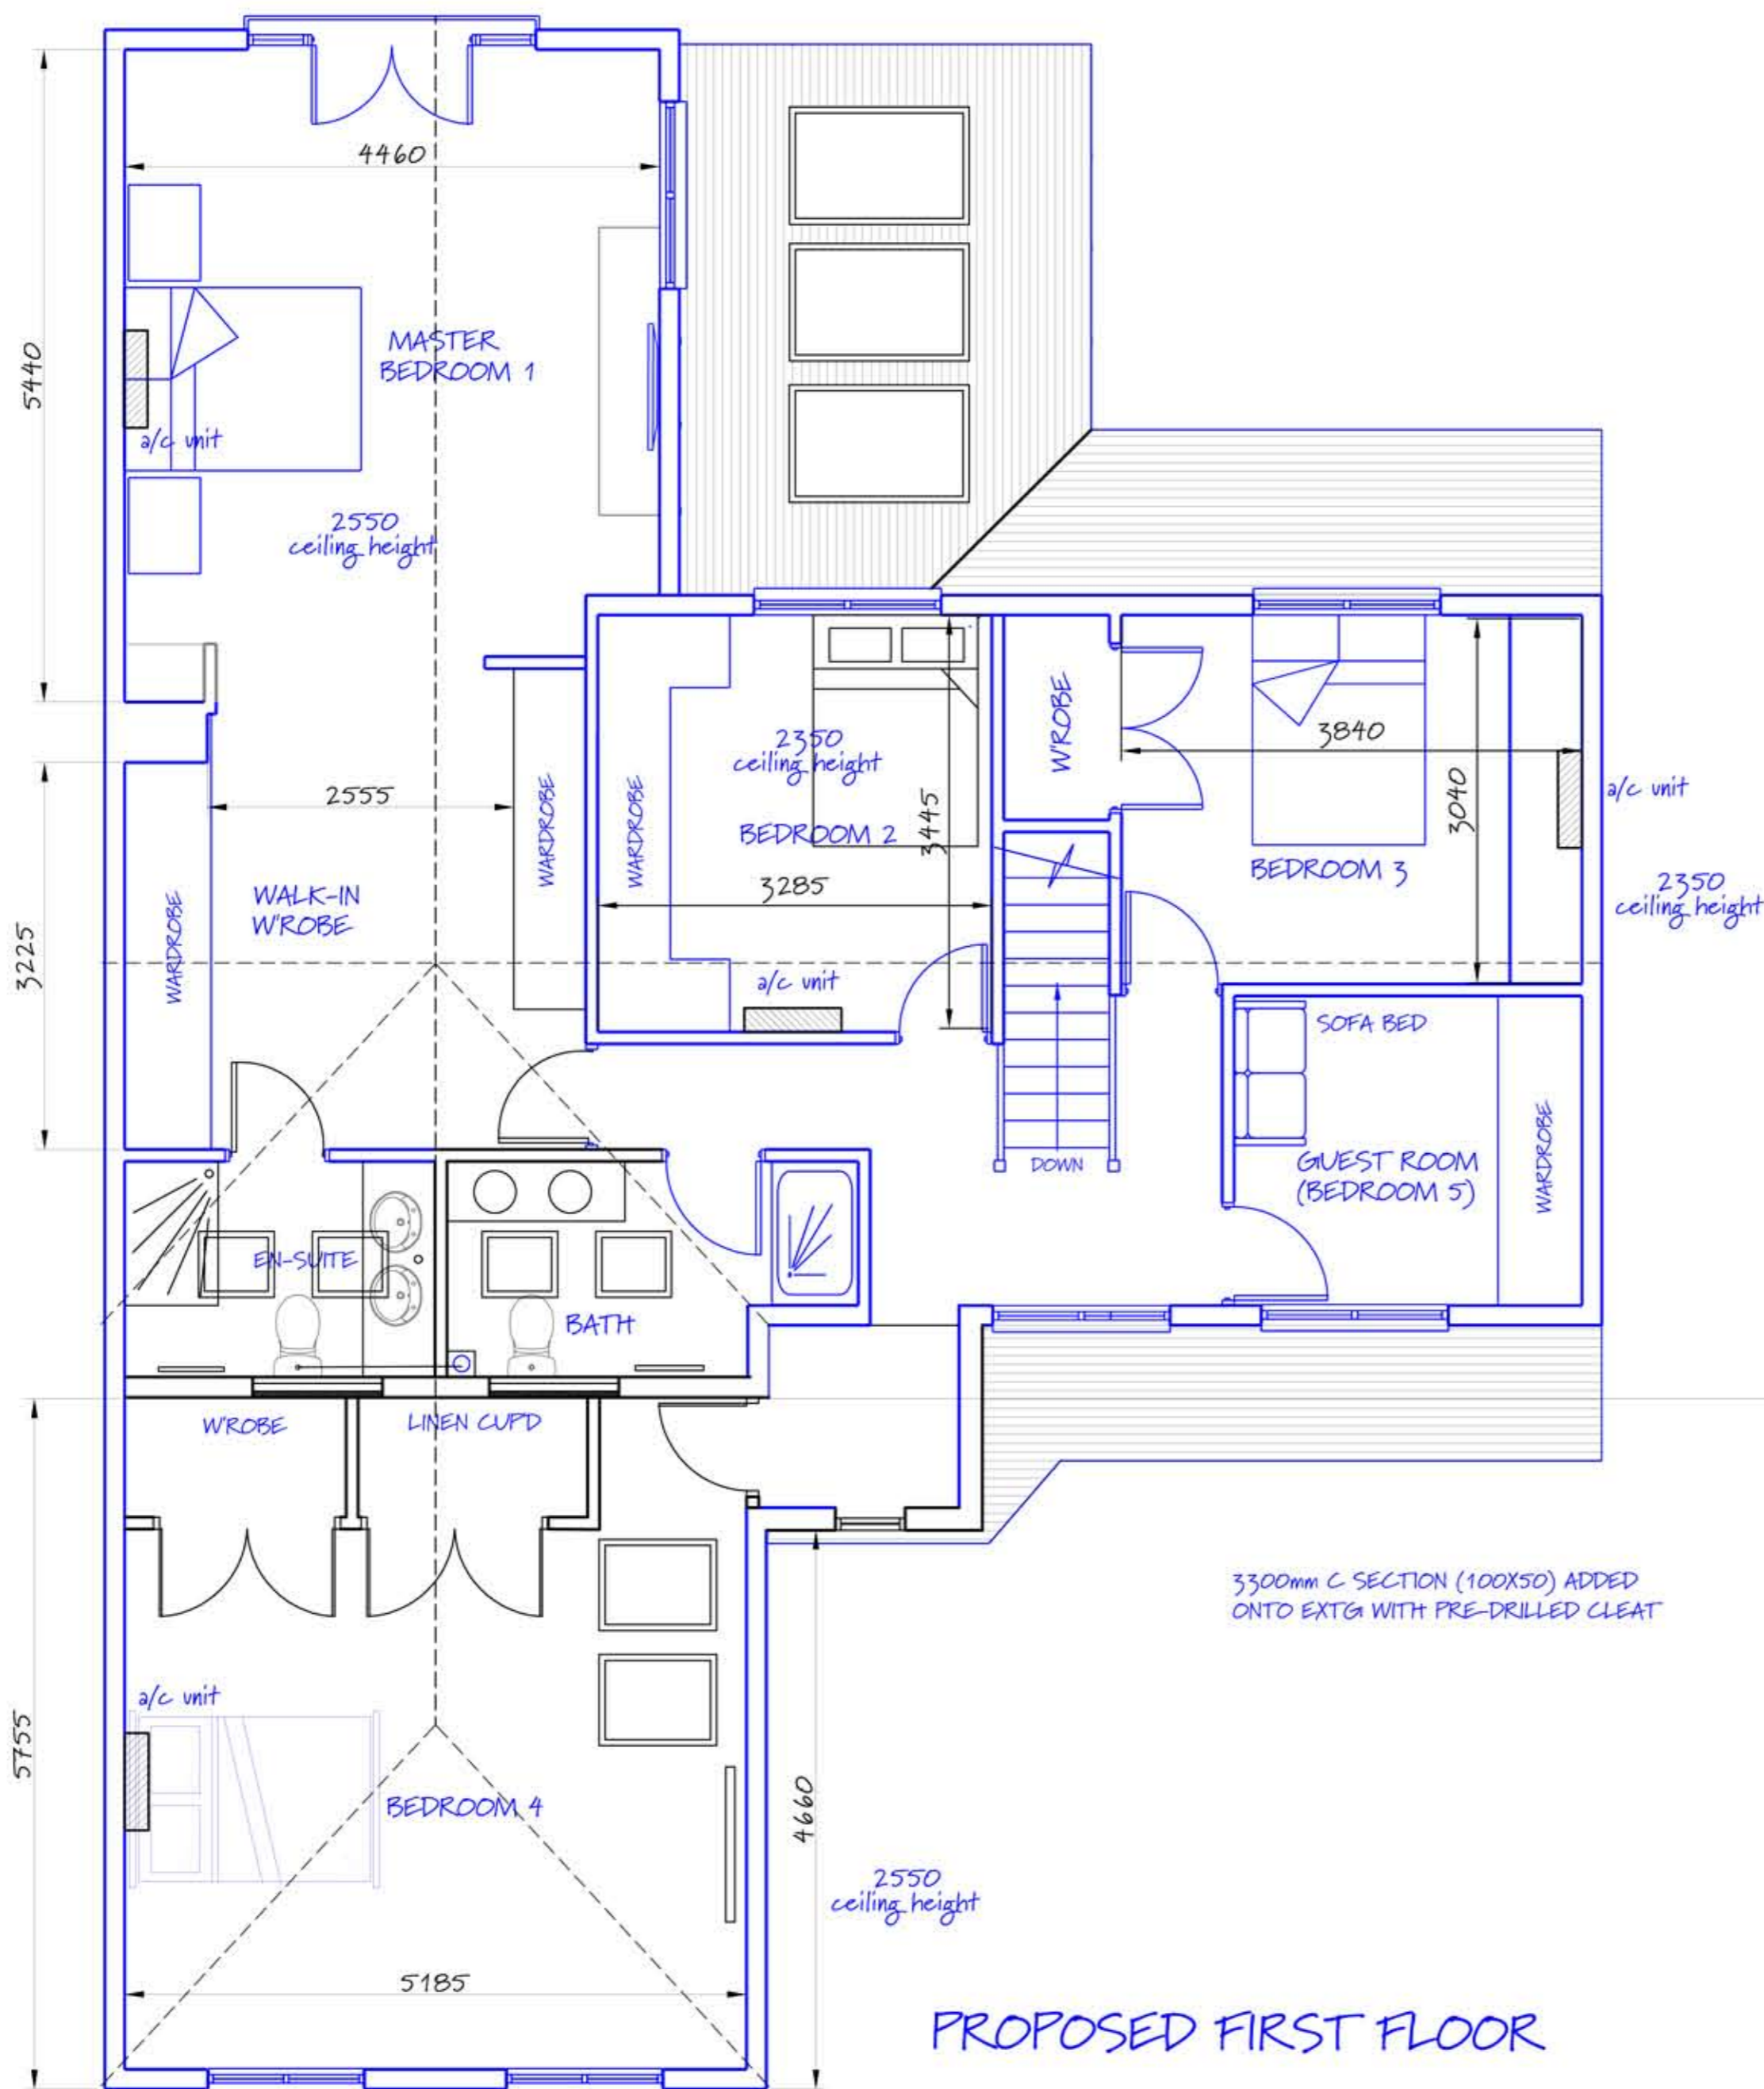

EXTENSIONS ALREADY PERMITTED UNDER APPROVAL REF. 2007/00698/FUL

PROJECT: PROPOSED EXTENSIONS AND ALTERATIONS B:

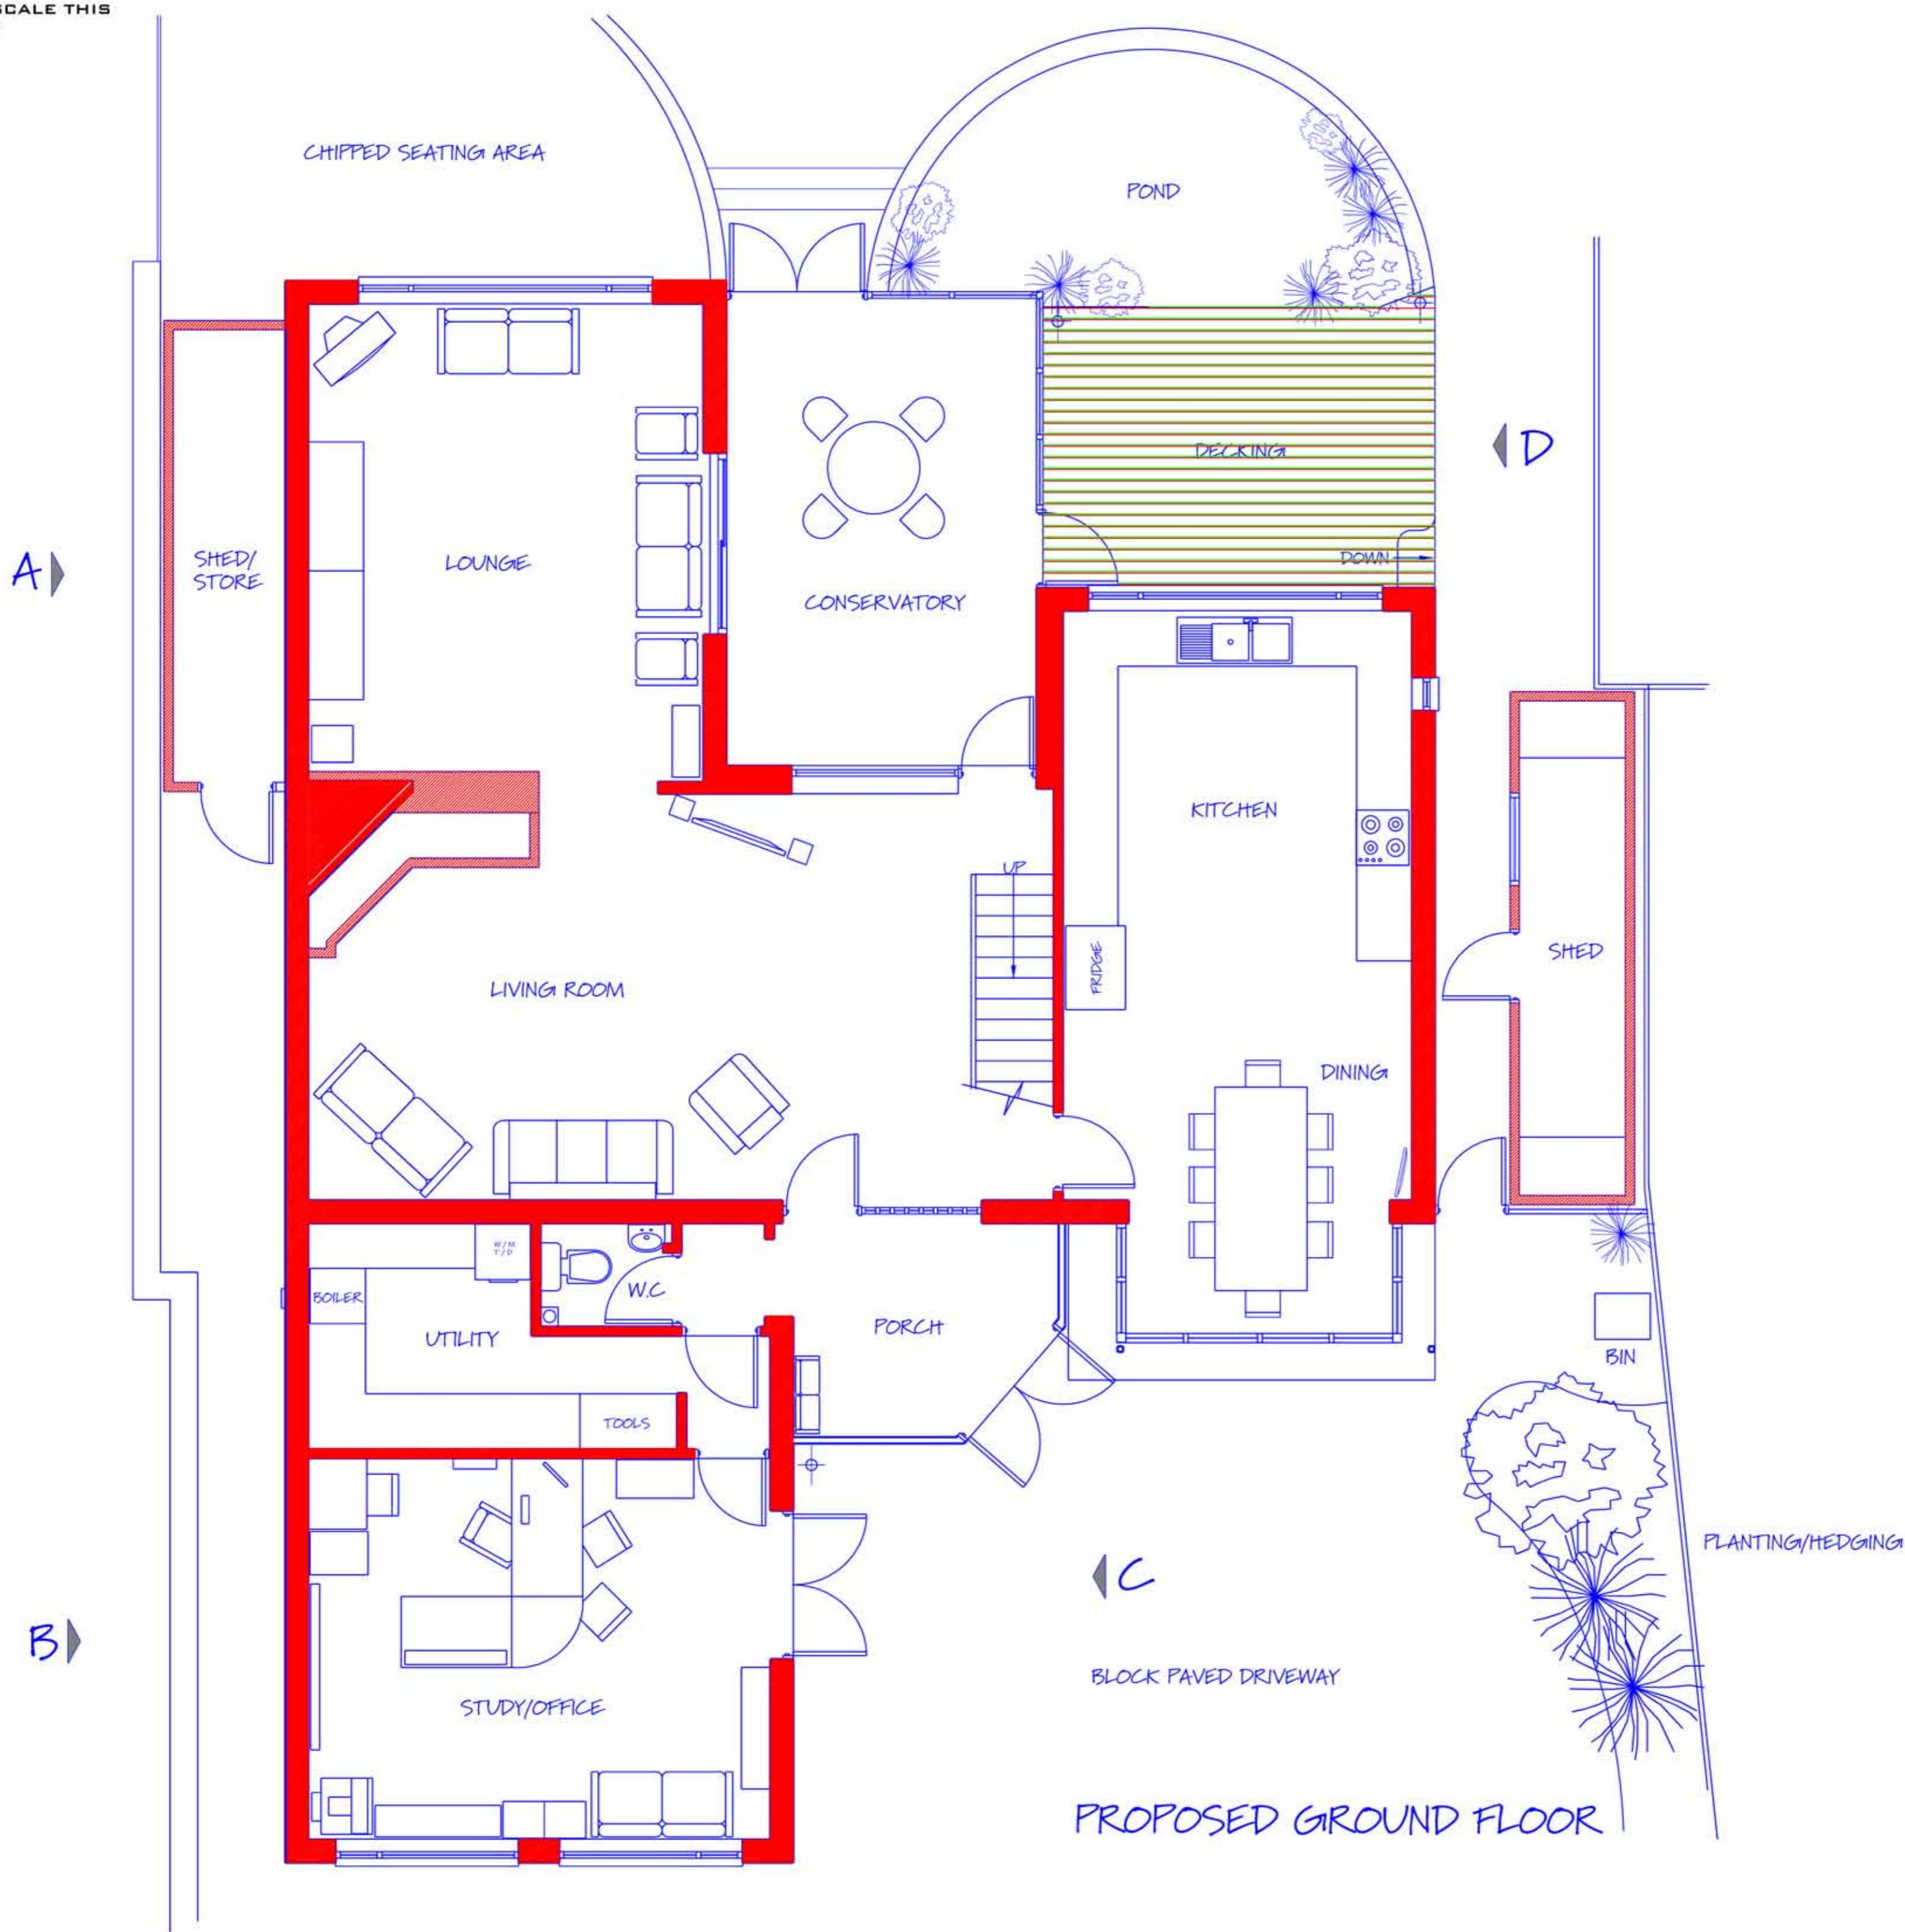

CLIENT: T: (029) 20514300 M: 07584 163 786 E: ZENITHPLANS@HOTMAIL.COM

SCALE: 1:50 ON A1 1:100 ON A3 DATE: MARCH 2012 DRAWING NO: 2013/ 1004

DESCRIPTION: PROP. PLANS